
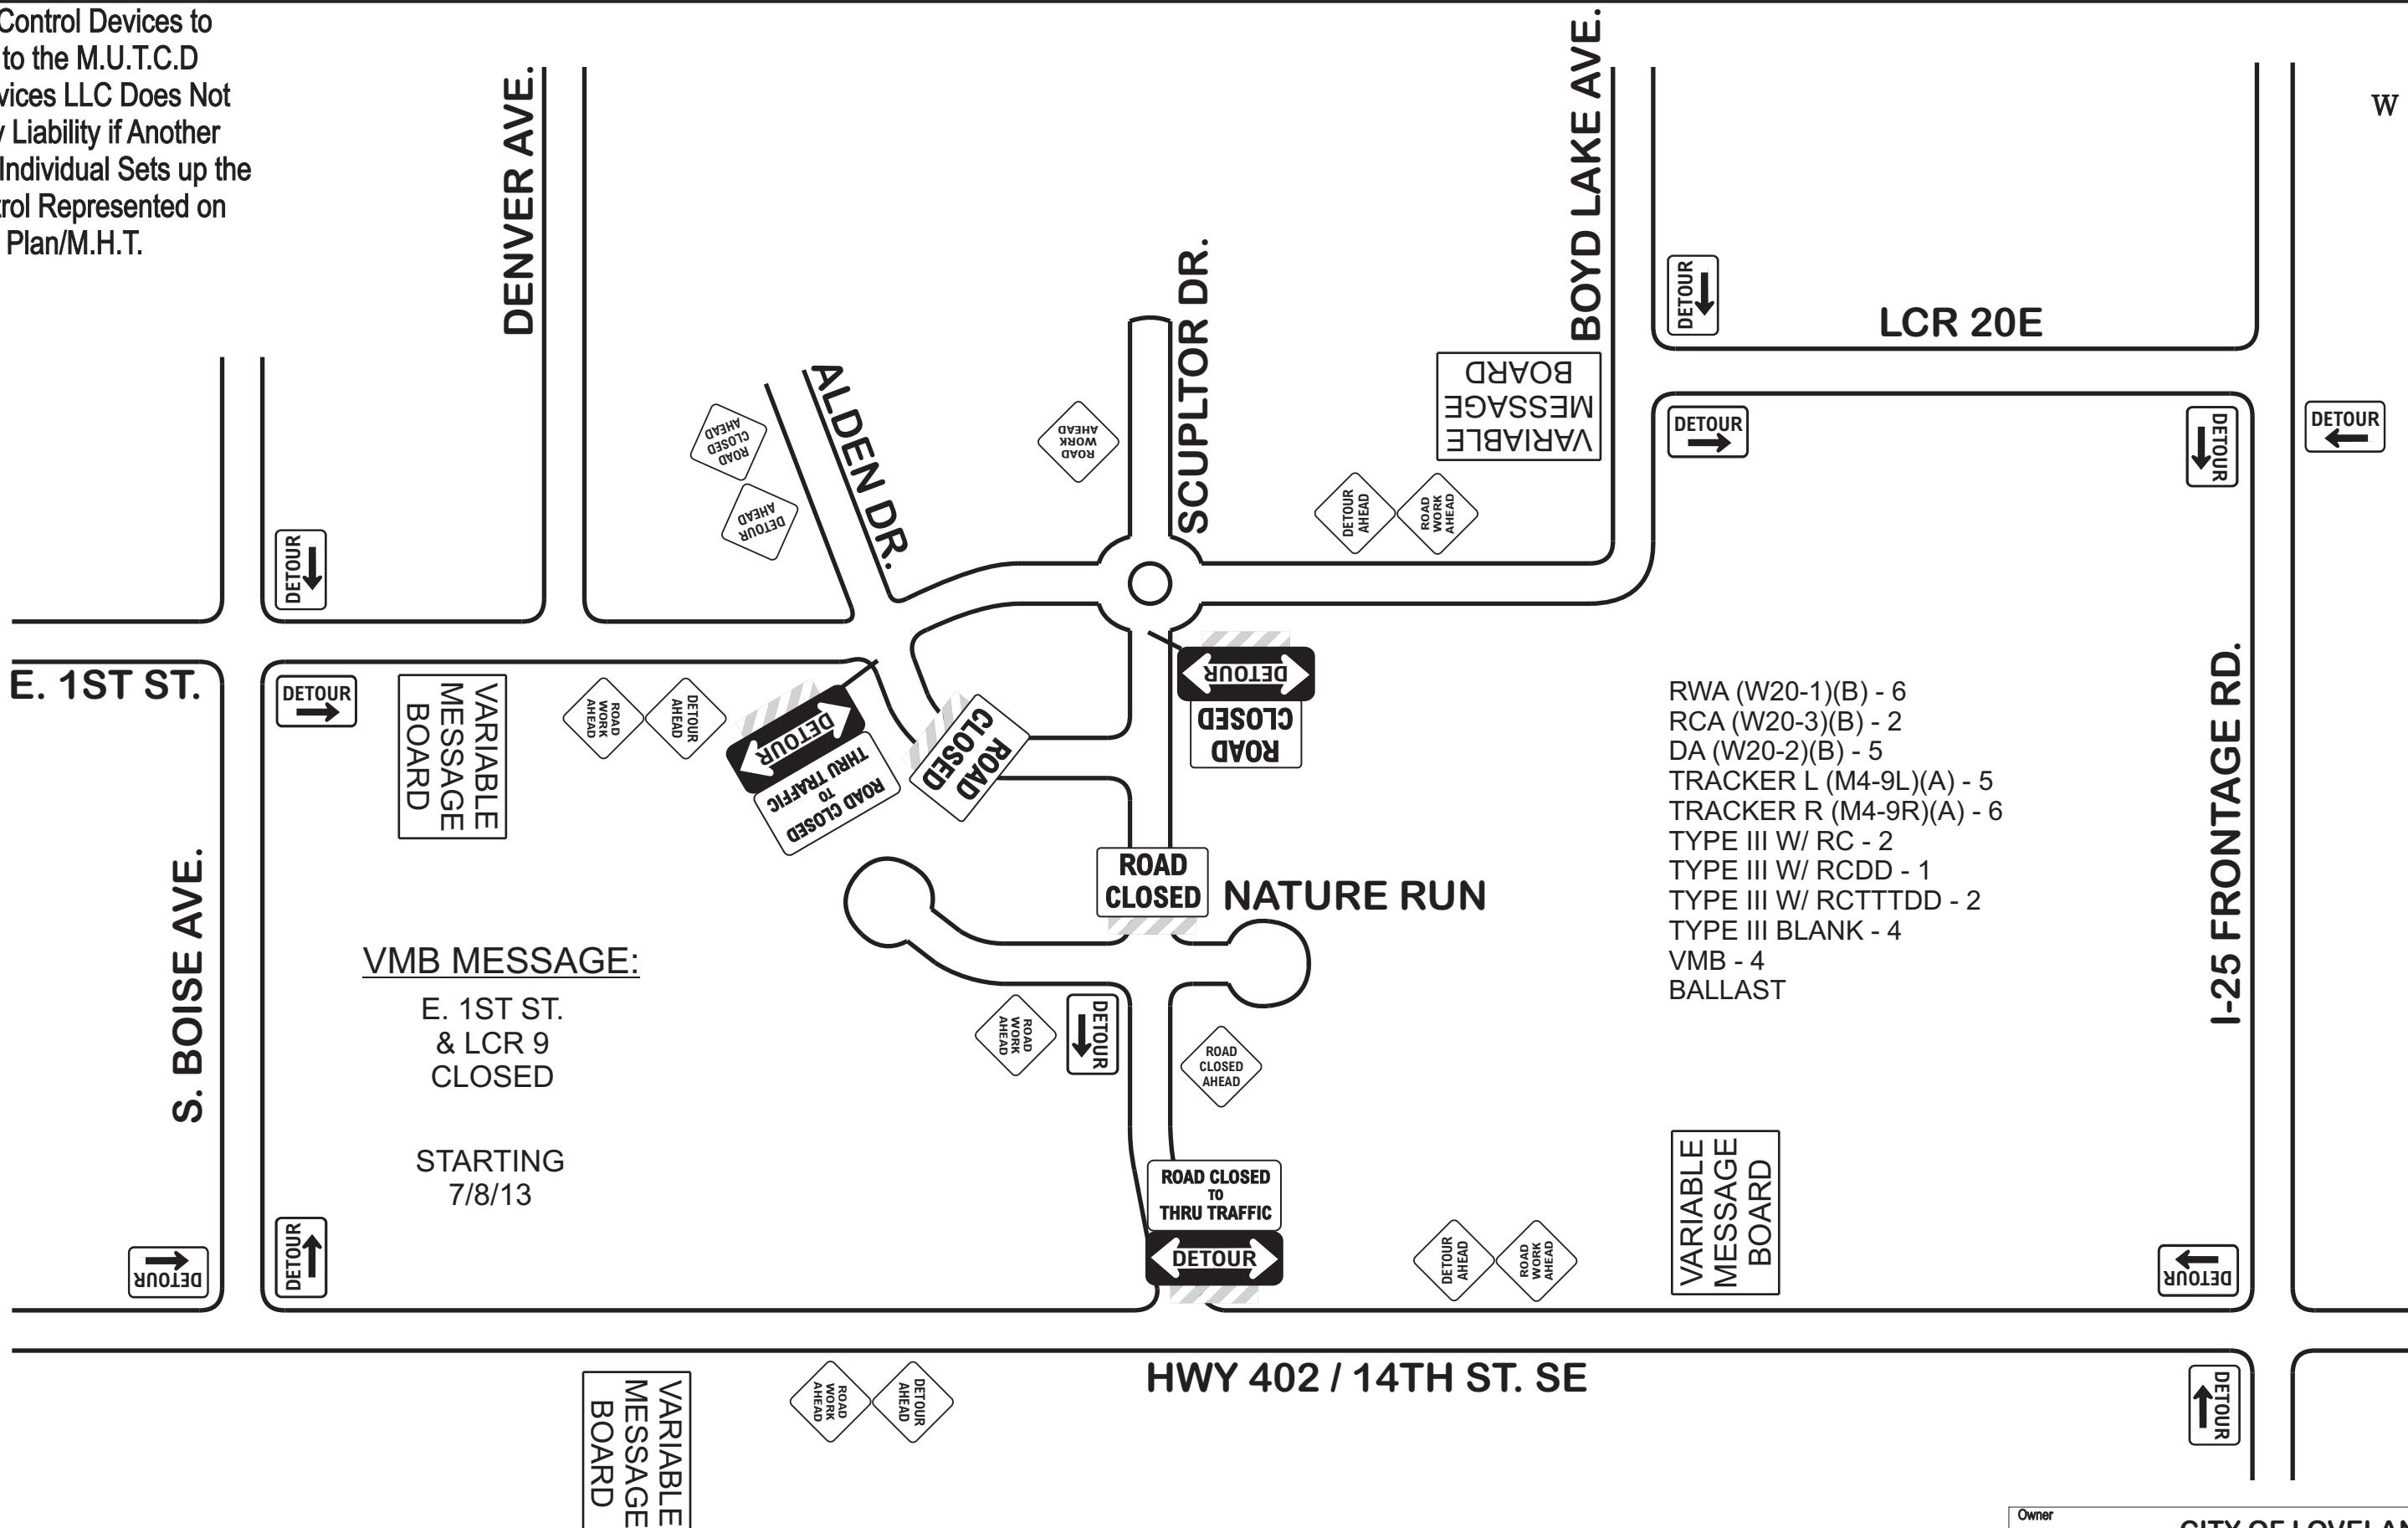


All Traffic Control Devices to Conform to the M.U.T.C.D Carnes Services LLC Does Not Accept Any Liability if Another Company Or Individual Sets up the Traffic Control Represented on This Plan/M.H.T.

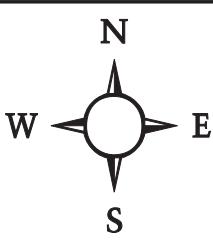

PLAN NOT DRAWN TO SCALE.
TCP SHOWS A ROAD CLOSURE FOR CONSTRUCTION AT E 1ST ST & SCULPTOR DR.
PLAN MAY BE MODIFIED ON SITE AS NECESSARY TO SAFELY COMPLETE ALL WORK.
WORK AREA PROTECTION PROVIDED AS NEEDED.
SIGN SPACING TO BE 500' MIN. ON HWY 402 & 100' MIN. ON SIDE STREETS

Owner	CITY OF LOVELAND	
Project Name	Project Number	
MILLENNIUM SW FIRST SUBDIVISION PHASE 3B		
Prime Contractor	Traffic Control Contractor	
COULSON EXCAVATING CARNES SERVICES LLC		
Phone	Sheet Number	Date
970-568-3632	1	TBA
Prepared By	JOHN KELEHER - 6/26/13	