



PLAN VIEW

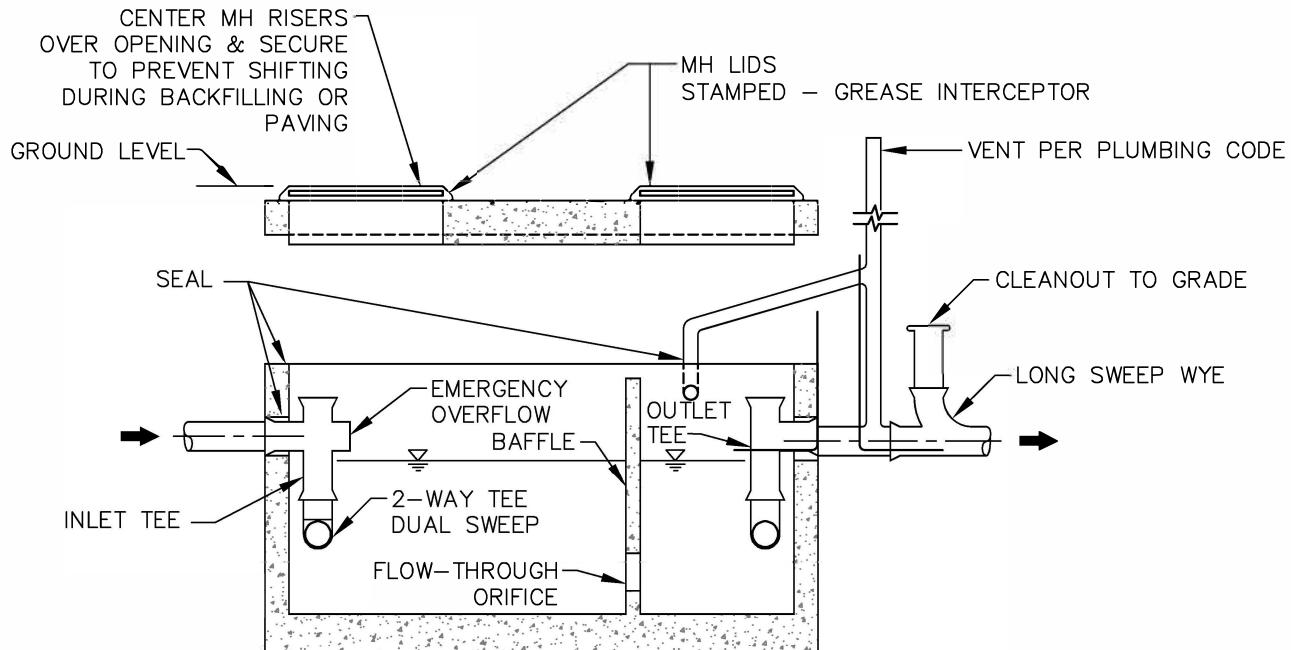

SECTION VIEW

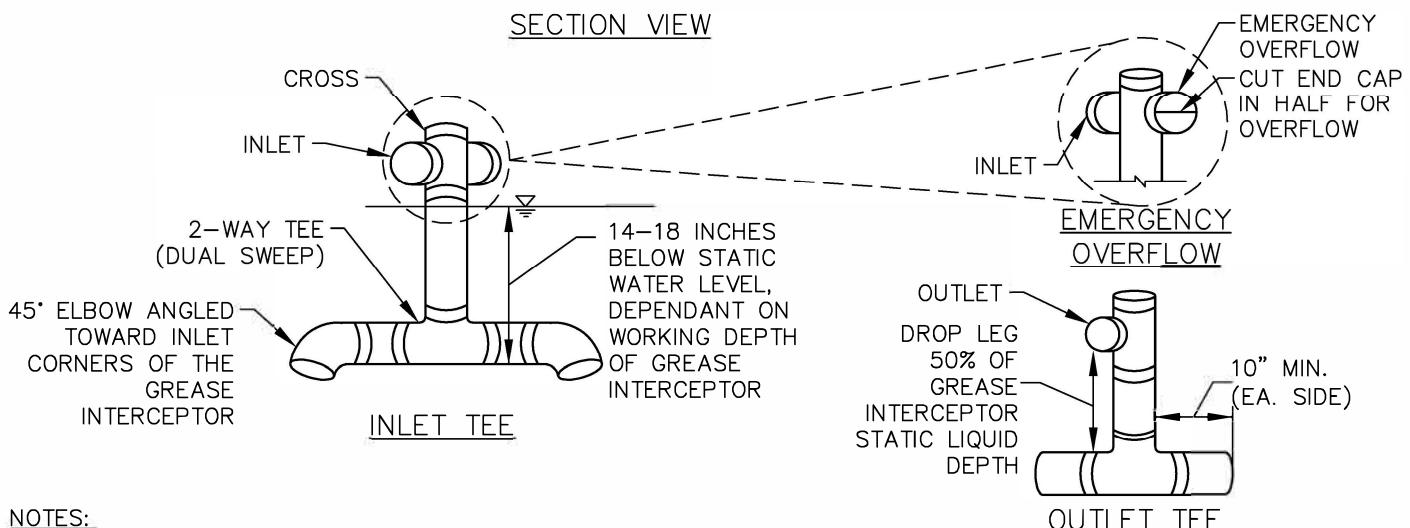

NOTES:

1. TRAFFIC RATED INTERCEPTOR IS REQUIRED IN TRAFFIC AREAS.
2. ACTUAL CONFIGURATION OF INTERCEPTOR MAY VARY BETWEEN MANUFACTURERS.
3. DESIGNER SHOULD CHECK WITH SUPPLIER FOR EXACT DIMENSIONS.

TYPICAL GREASE INTERCEPTOR



CITY OF LOVELAND UTILITIES DEPARTMENT

W/WW CONSTRUCTION DRAWINGS

DATE APPROVED: 2024
DATE REVISED: 2024 EDITION

DRAWING
WW-8