

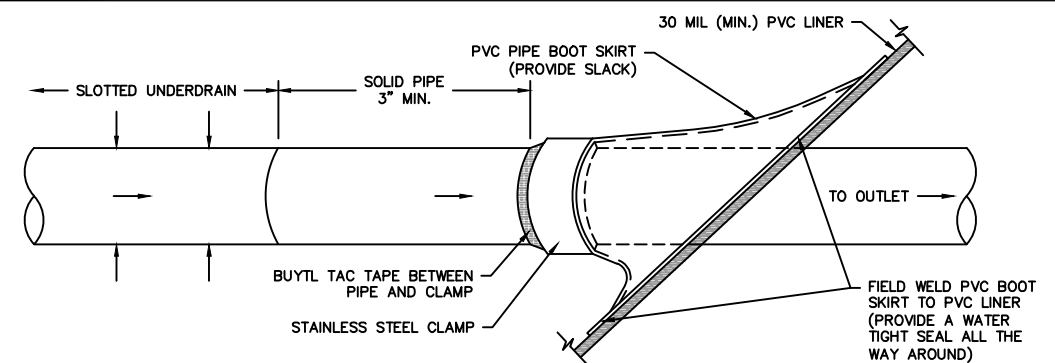
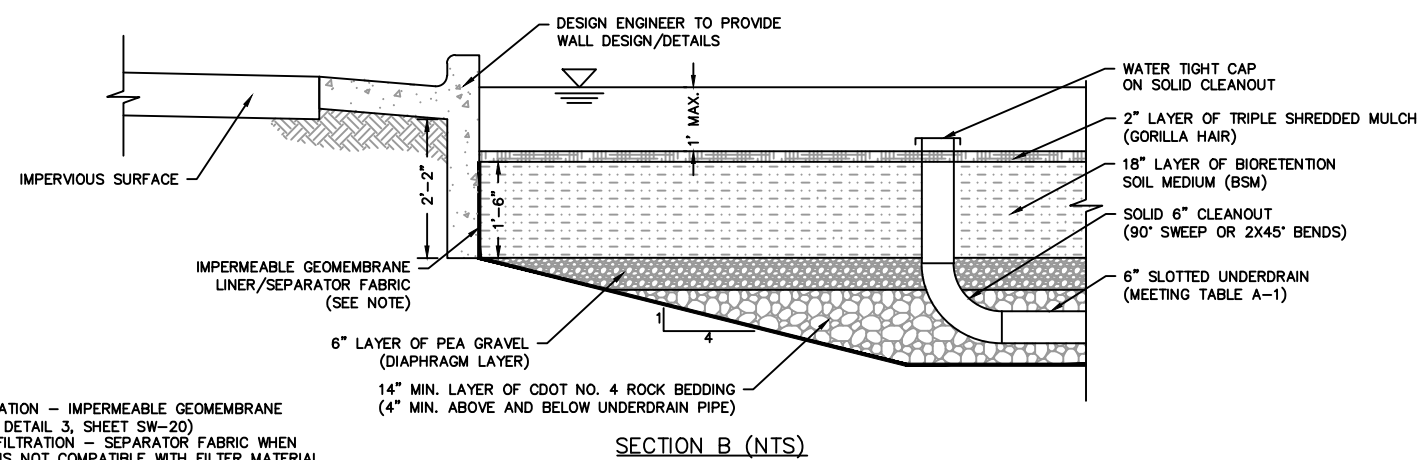
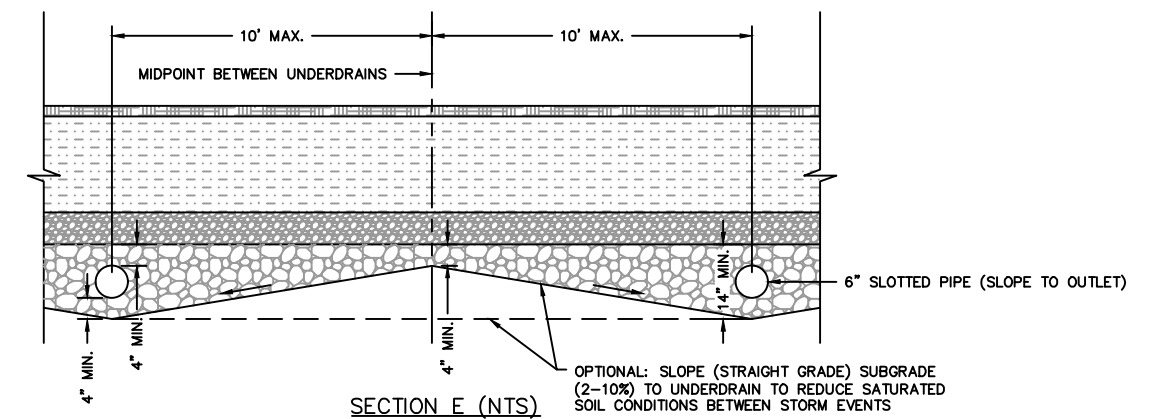
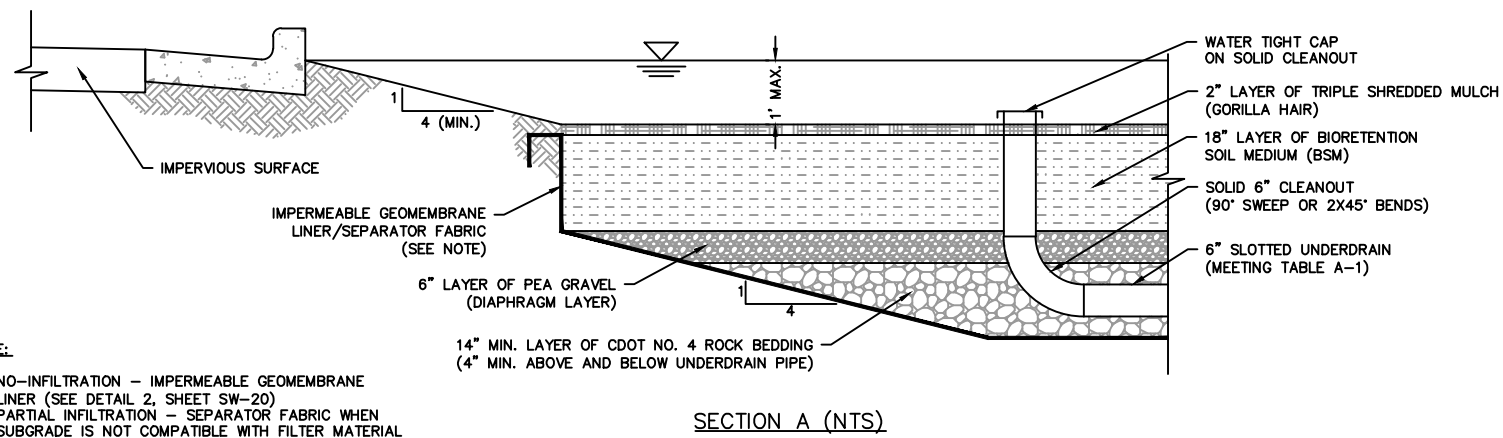
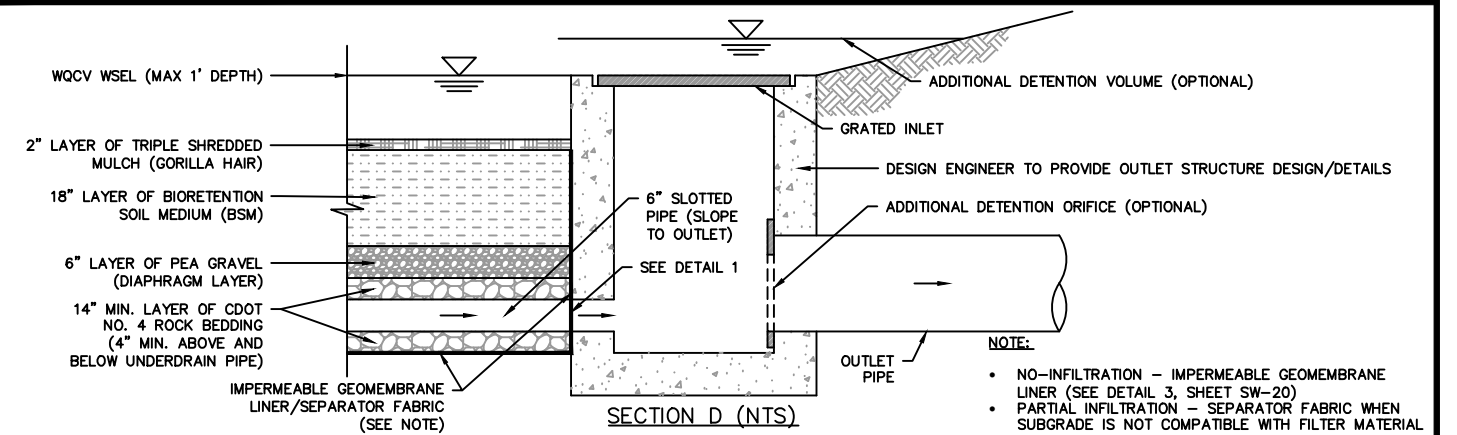


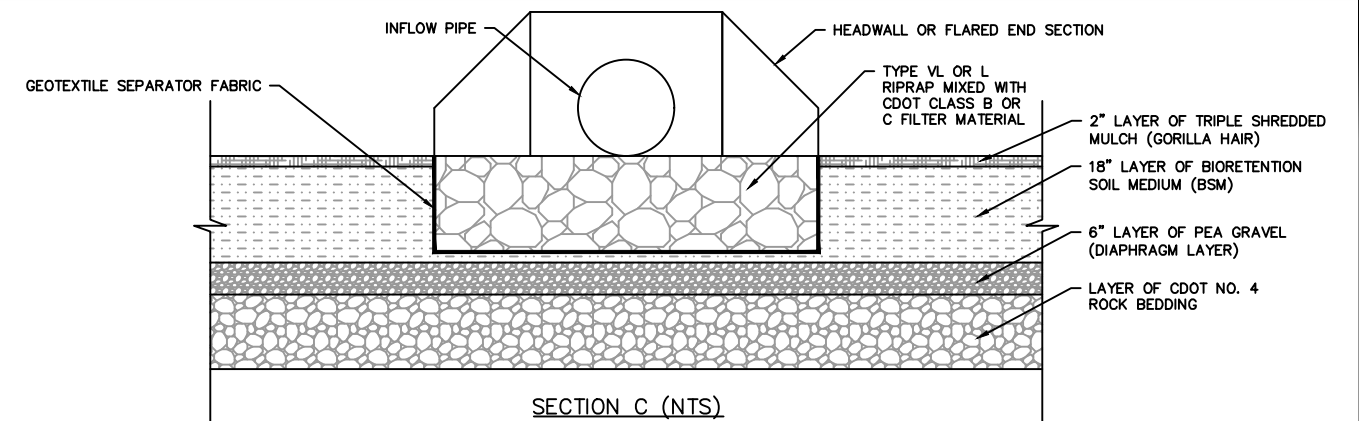

BIORETENTION / RAINGARDEN

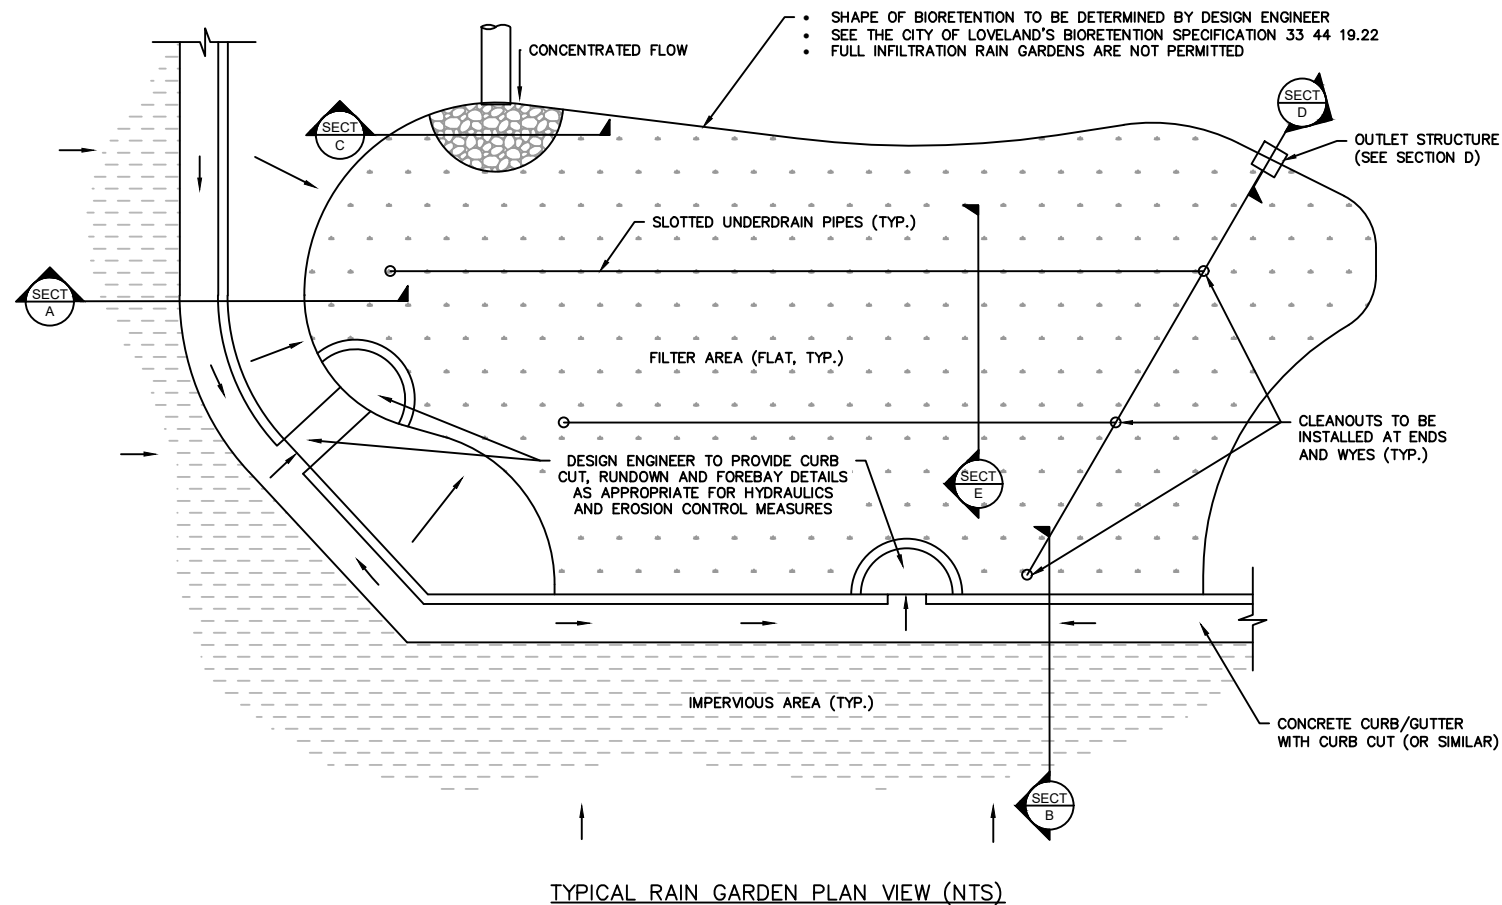

CITY OF LOVELAND
PUBLIC WORKS DEPT.
STORMWATER

STORMWATER
CONSTRUCTION
DRAWINGS

APPROVED: **KWG**
DATE: **SEPTEMBER 2020**
DRAWN BY: **AMH**

DRAWING
SW-19