




4/13/2023 1:22 PM
P:\COCOL2022\COCOL2022.04 - BUCK & GIULIANO REGIONAL POND MODIFICATIONS\DESIGN DRAWINGS\SOURCE FILES\COCOL2022.04 - POTHOLE REQUEST 031323.DWG

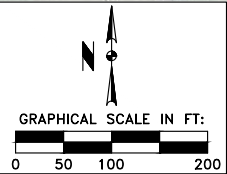

REVISIONS:

	
Anderson Consulting Engineers, Inc. <i>Civil • Water Resources • Environmental</i> 375 East Homewood Road, Building 5, Fort Collins, CO 80525 Phone (970) 226-0120 Fax (970) 226-0121 www.ace-engineers.com	
BUCK POND PRELIMINARY POTHOLE MAP	
CITY OF LOVELAND BUCK AND GIULIANO REGIONAL POND MODIFICATIONS	
DRAWN BY:	CAH/AMH
DESIGNED BY:	CAH/AMH
CHECKED BY:	AMH
PROJECT NUMBER: COCOL2022.04	
DATE: 04/13/23	
SHEET: 1	INDEX: 1

P:\COCOL2022\COCOL2022.04 - BUCK & GIULIANO REGIONAL POND MODIFICATIONS\DESIGN DRAWINGS\SOURCE FILES\COCOL2022.04 - POTHOLE REQUEST-031323.DWG 4/13/2023 1:22 PM

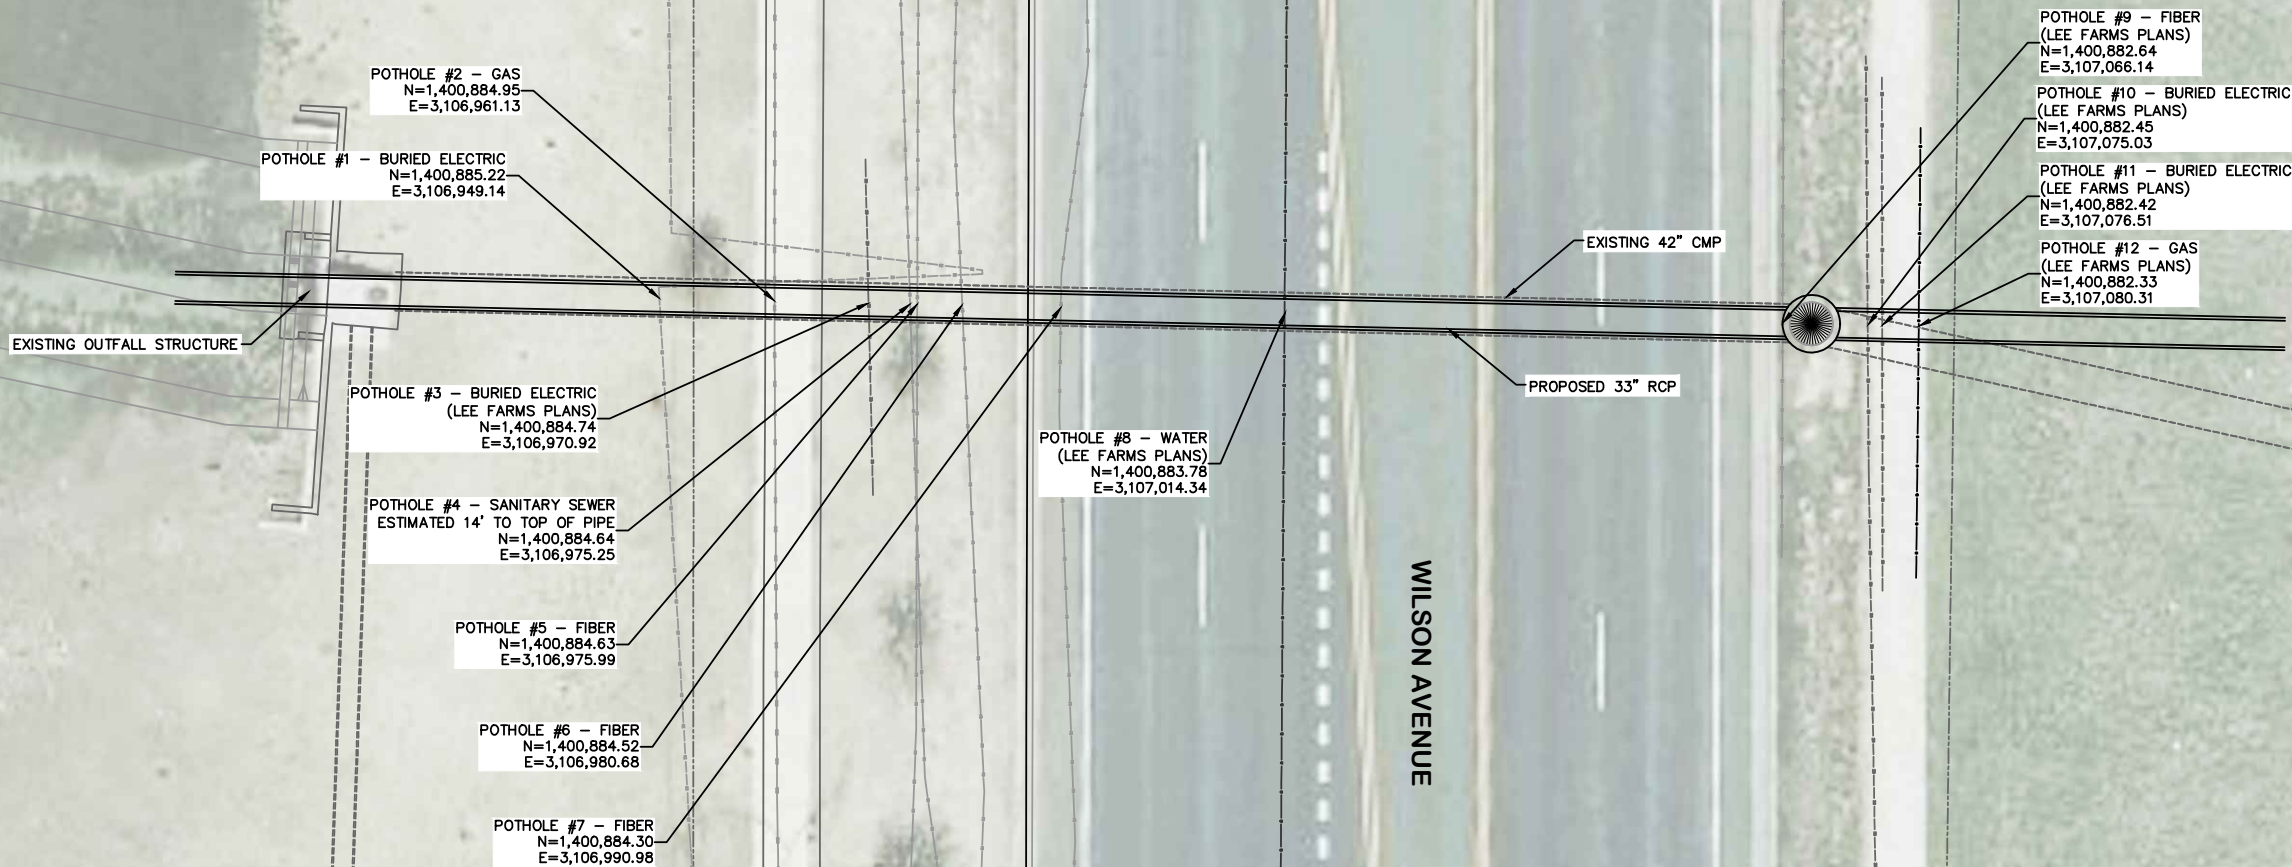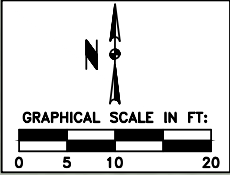

NOTES:

1. LOCATIONS OF POTHOLES SHOWN ARE APPROXIMATE. ADDITIONAL POTHOLES MAY BE REQUIRED BASED ON FIELD LOCATES.

2. POTHOLE #4 (SANITARY SEWER) IS ESTIMATED TO BE ~14' TO TOP OF PIPE. A LARGE VAC TRUCK MAY BE REQUIRED.



Anderson Consulting Engineers, Inc.
Civil • Water Resources • Environmental
375 East Horsetooth Road, Building 5, Fort Collins, CO 80525
Phone (970) 226-0120 Fax (970) 226-0121
www.ace-engineers.com

BUCK POND
PRELIMINARY
POTHOLE MAP

CITY OF LOVELAND
BUCK AND GIULIANO
REGIONAL POND
MODIFICATIONS

DRAWN BY:	CAH/AMH
DESIGNED BY:	CAH/AMH
CHECKED BY:	AMH
PROJECT NUMBER: COCOL2022.04	
DATE: 04/13/23	
SHEET: 2	INDEX: 2